


Staff Report

for the Regular Meeting of the Board of Directors, September 25, 2019

TO: Board of Directors

FROM: Jacqueline S. Longshore, Maintenance Manager 

DATE: September 18, 2019

SUBJECT: Final Asphalt Paving of Phase 3 of the Boreham and Gayle Lane Area Pipeline Replacement Project (FATR #2070)

MAINTENANCE

RECOMMENDATION:

Award a Construction Contract to JB-TC Ventures, Inc., dba JB Bostick Company, for the final asphalt paving of Phase 3 of the Boreham and Gayle Lane Area Pipeline Replacement Project, in the amount of \$123,238.00, and authorize the General Manager to execute the necessary documents.

BACKGROUND:

As part of Nevada Irrigation District's (NID or District) efforts to maintain a high standard of water quality and reliability, the District maintains the Pipeline Replacement Program to replace aged and deteriorated water distribution infrastructure identified as causing frequent interruptions to the water service of District customers. The Boreham Lane and Gayle Lane area was identified as the Program's project location for 2019 because of the increased frequency of leaks and maintenance issues occurring in the area.

The Boreham and Gayle Lane Area Pipeline Replacement Project includes the installation of 7,556 feet of water main and service lines, fire hydrant laterals and new dry barrel fire hydrants by NID crews. The overall project area includes portions of Banner Lava Cap Road, Boreham Lane, Gayle Lane, Thomas Drive, James Lane, Crescent Drive and Black Oak Drive in Nevada City, California.

The resulting trench paving effort will include the installation of final asphalt patches over both water main and service line trenches, in accordance with the conditions set forth in the Encroachment Permit issued by the County of Nevada for this Project.

The final asphalt paving for Phase 3 of the Project will occur on all of Crescent Drive and Black Oak Drive, as highlighted on the attached Project Map.

District Staff solicited bids from nine area paving contractors. Three contractors attended the mandatory pre-bid site tour/meeting on September 5, 2019. The three

contractors submitted quotes on September 12, 2019. JB-TC Ventures, Inc., dba JB Bostick Company, provided the lowest quote at \$123,238.00.

Paving Contractor	Quote
JB-TC Ventures, Inc., dba JB Bostick Company	\$123,238.00
Central Valley Engineering & Asphalt, Inc.	\$147,000.00
California Pavement Maintenance Company, Inc., dba CPM	Rescinded Quote
Action Asphalt Maintenance, Inc.	No Quote
Baldoni Construction Service, Inc.	No Quote
Hansen Bros Enterprises	No Quote
Livingston's Grading & Paving, Inc.	No Quote
S. Miller Paving, Inc.	No Quote
Simpson & Simpson, Inc.	No Quote

Award of the Construction Contract is in alignment Goal Numbers 1 and 2 of the District's Strategic Plan, as it supports reliability of District treated water infrastructure and maintains compliance with local regulations.

BUDGETARY IMPACT:


The funds for this Project will come from the Pipeline Replacement Account (10151-52907) with a current available balance of \$496,095.00. The contract amount is \$123,238.00. If approved, the balance remaining in the Pipeline Replacement Account will be \$372,857.00.

JSL

attachments (1):

- Project Map

PROJECT MAP

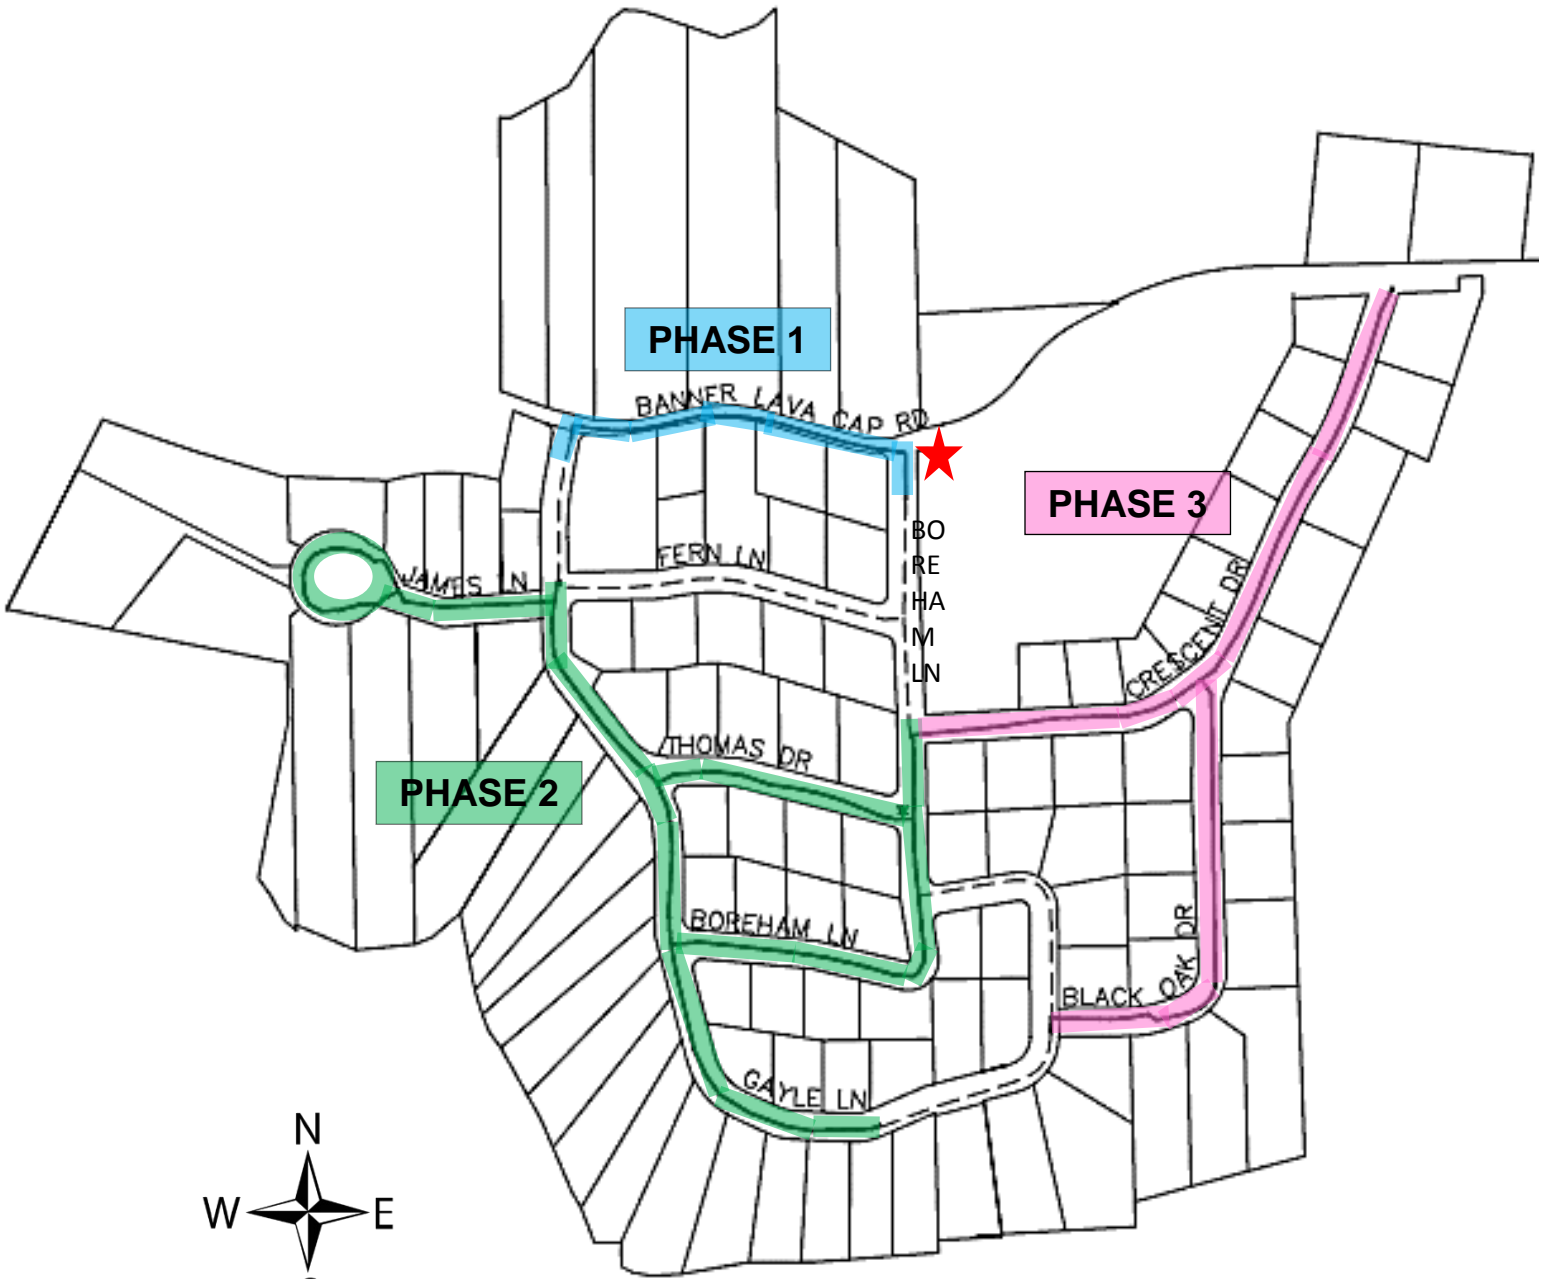

NOT TO SCALE