

# Staff Report

for the Administrative Practices Committee Meeting of December 9, 2019

**TO:** Administrative Practices Committee

**FROM:** Doug Roderick, PE, Engineering Manager

**DATE:** December 3, 2019

**SUBJECT:** Caltrans Highway 174 Pipeline Relocation (FATR #2423)

---



---

**ENGINEERING**

**RECOMMENDATION:**

Approve a construction contract with C&D Contractors, Inc. in the amount of \$187,750 for the relocation of treated water pipelines to accommodate the Caltrans roadway work on Highway 174, and authorize the General Manager to execute the appropriate documents.

**BACKGROUND:**

The District's treated water pipeline is located within Caltrans right of way on Highway 174. The proposed work, as shown on the attached map, requires the relocation of 519 LF of 10-inch treated water pipeline and two automatic air release valves. The pipeline is under a right of way agreement with Caltrans, which requires the District to relocate these facilities, at its own expense, to accommodate the Caltrans project.

Caltrans has given the District until April 30, 2020, to have the relocation work approved by encroachment permit #0319AUR0269 completed. The District has already been given an extension of time to complete this work. The original completion date was October 31, 2019.

The District sent out the Request for Quotes to 6 contractors on October 18, 2019. On November 7, 2019, the District received and opened five quotes. The results of the quotes are listed below:

C&D Contractors, Inc.	\$187,750
Teichert Utilities	\$218,100
McGuire and Hester	\$250,300
Hansen Bros. Enterprises	\$299,999
T&S Construction Co., Inc.	\$391,368

It is the recommendation of staff to approve a construction contract with C&D Contractors, Inc., in the amount of \$187,750.

The Administrative Practices Committee (APC) has the authority to approve contracts up to \$250,000 per District Policy 3080 -Procurement. The project was bid in compliance with District Policy 3080 - Procurement.


**BUDGETARY IMPACT:**

The APC approved Budget Amendment Request No. 2019-130, transferring \$350,000 from the Raw Water Improvements Program (10151-52910) to the Pipeline Replacement Program (10151-52907). Of the \$350,000 approved by the APC, \$200,000 was for the Highway 174 Pipeline Relocation Project. The remaining \$150,000 of the budget transfer is for Long Ravine Campground water system replacement project.

DR

Attachment: (1)

- Map

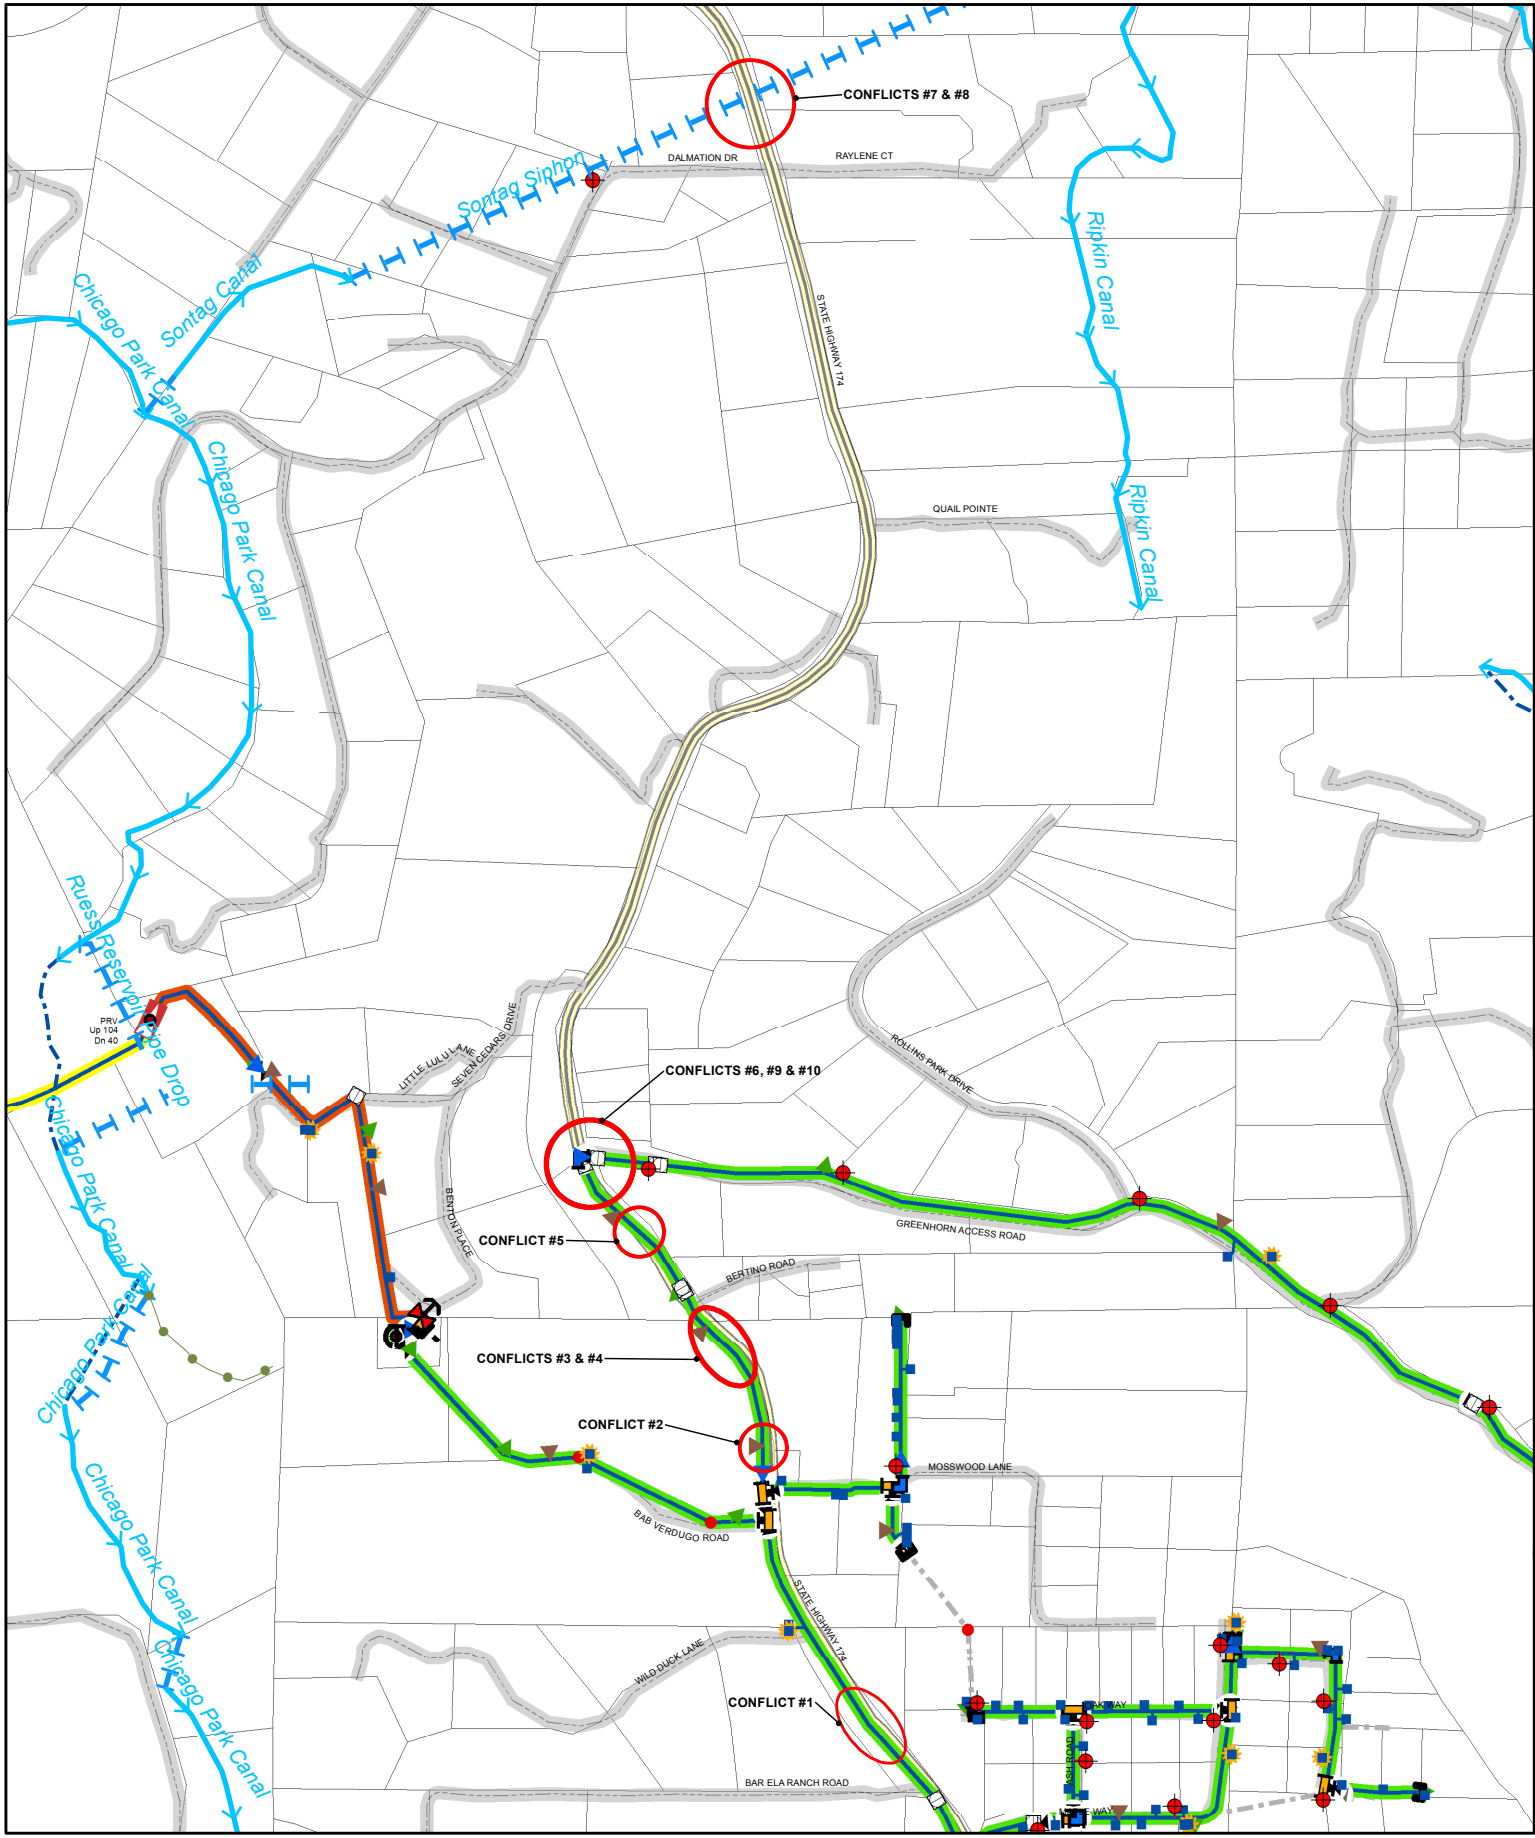

F:\Engineering\Drafting\arcview\hwy174\PipelineRelocation.mxd

# HIGHWAY 174 PIPELINE RELOCATION PROJECT



Date: 12/3/2019  
 Drawn By: D. HUNT

*NEVADA IRRIGATION DISTRICT*

NEVADA COUNTY -- PLACER COUNTY  
 GRASS VALLEY, CALIFORNIA

Scale: 1" = 800' @ 8-1/2x11  
 Sheet: 1 of 1