

Staff Report

TO: Board of Directors

FROM: Adrian Schneider, P.E., Senior Engineer
Doug Roderick, P.E., Interim Engineering Manager

DATE: August 25, 2021

SUBJECT: Loma Rica District Financed Waterline Extension Project (FATR #2360)
(Consent)

ENGINEERING

RECOMMENDATION:

Award a construction contract with C&D Contractors in the amount of \$620,640 and authorize the General Manager to execute the appropriate documents.

BACKGROUND:

The Loma Rica District Financed Waterline Extension Project (Project) is the placement of approximately 3,020 feet of 8-inch diameter treated water pipeline along Loma Rica and Lee Lane Drive in the Wawona Madrone and Sierra Woodlands subdivisions. The Project will provide the opportunity for treated water service for up to 20 properties. The new pipeline will be connected at the District's existing treated waterline on Lee Lane, north of the Project.

On July 14, 2021, the Board approved the funding agreements for ten property owners along the Project route.

The plans and specifications were sent out to ten contractors on July 19, 2021. On August 12, 2021, the District received quotes from four contractors. The submitted quotes are listed below:

Contractor	Quote
C&D Contractors	\$620,640
McGuire & Hester	\$732,080
Hansen Bros.	\$763,469
Rados	\$841,000
Engineer's Estimate	\$624,758

It is the recommendation of staff to award a construction contract with C&D Contractors in the amount of \$620,640.


BUDGETARY IMPACT:

The Community Investment Program (10151-52912) had a 2021 Budget of \$916,232. This amount was rolled over from the 2020 budget. After this contract, the remaining amount will be \$291,092.

ATTACHMENTS: (1)

- Project Site Map

AS

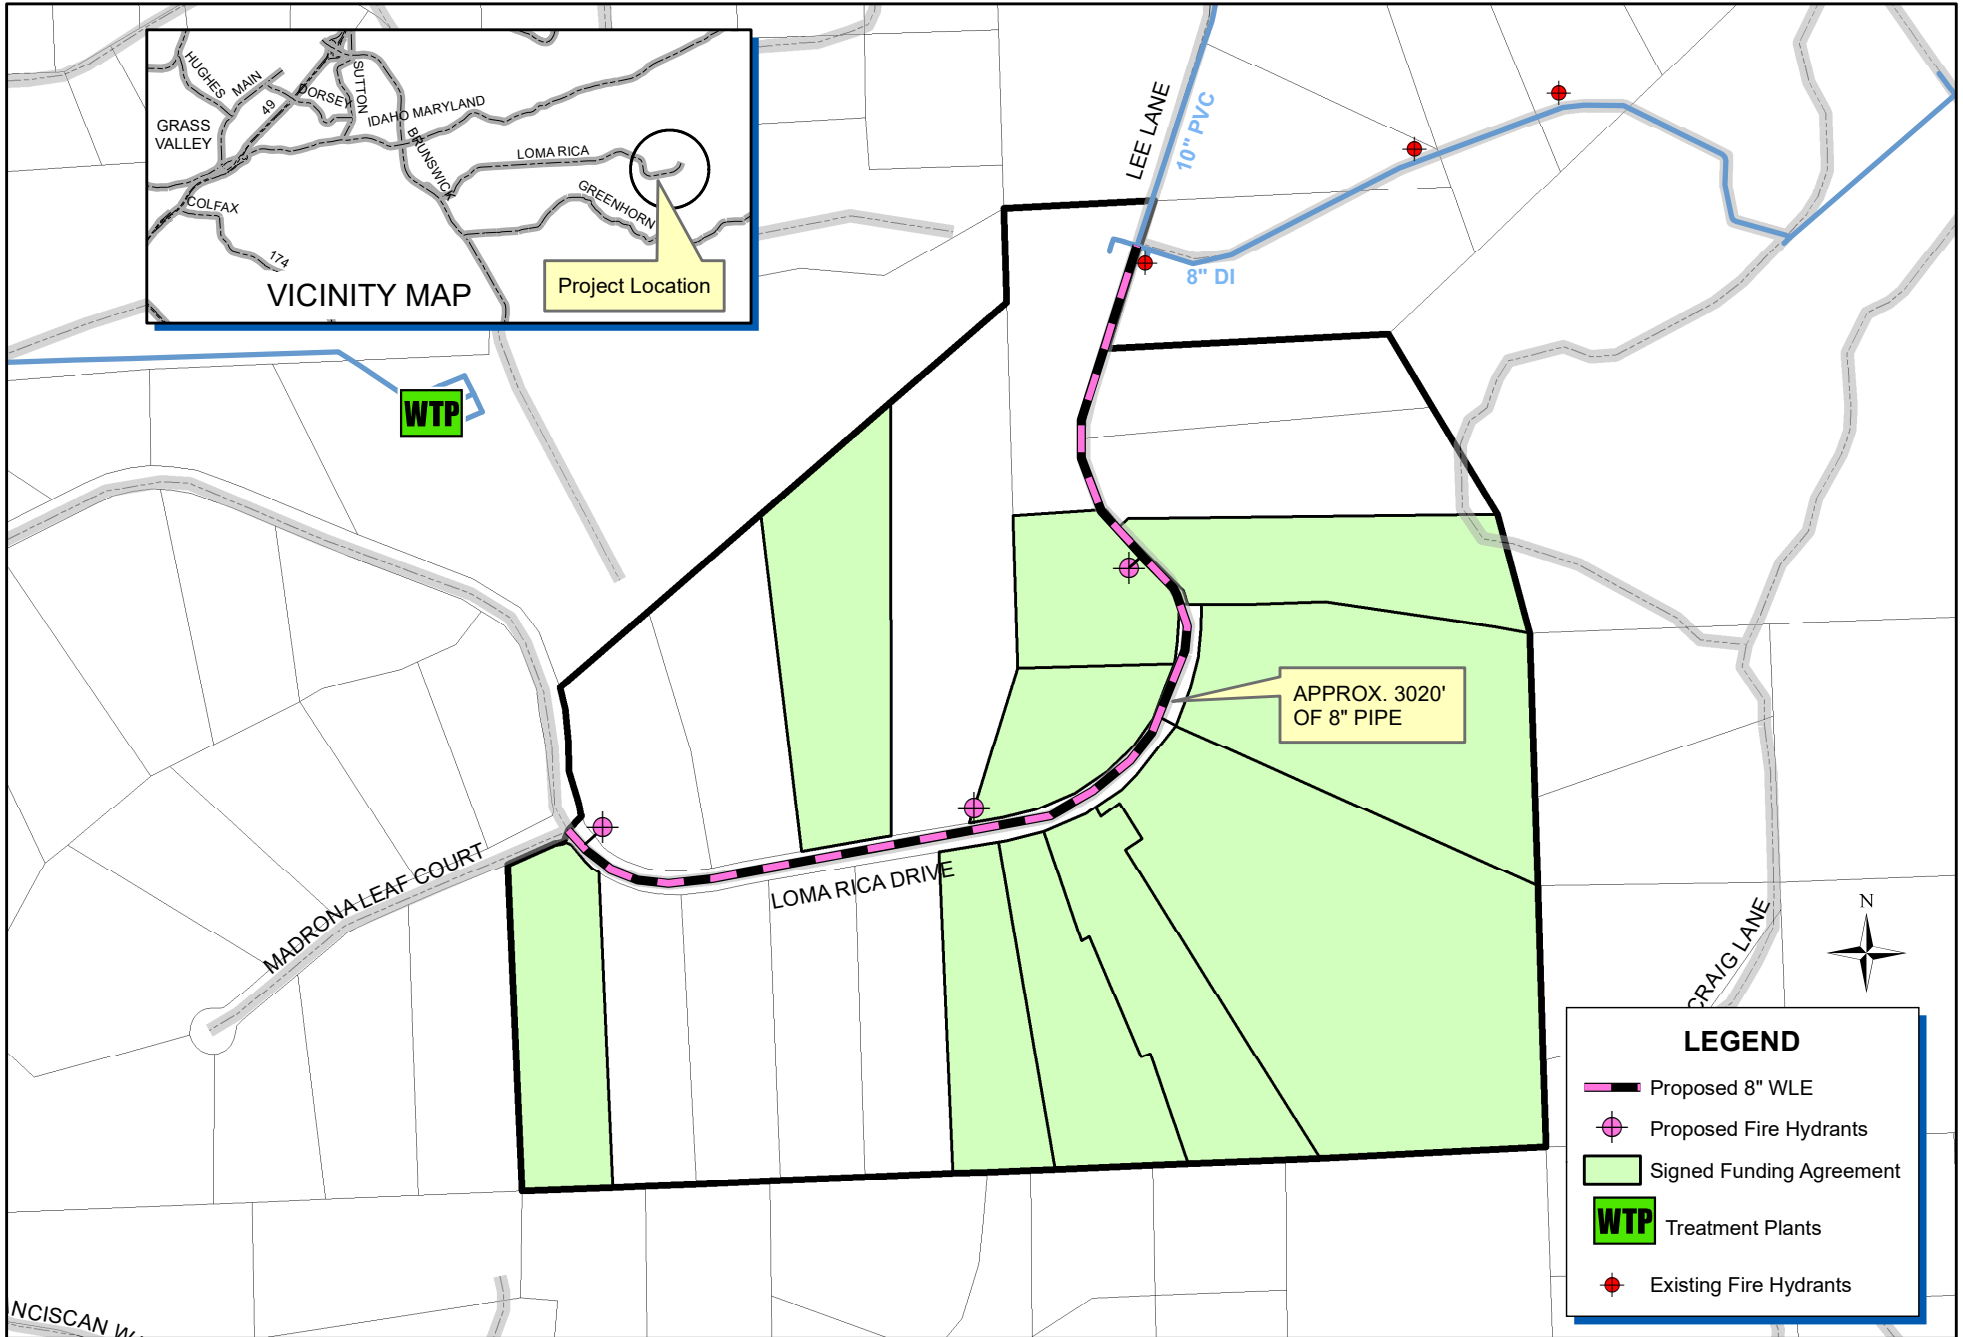

F:\Engineering\Drafting\arcview\WLE\LomaRica\DWLE\LomaRica\DFWLE3.mxd

NCISCAN W



NEVADA IRRIGATION DISTRICT

NEVADA COUNTY -- PLACER COUNTY
GRASS VALLEY, CALIFORNIA

LOMA RICA DRIVE DFWLE

Drawn By: D. HUNT

Date: 8/13/2021

Scale: 1"=500'@11x17

Sheet: 1 of 1