



NEVADA IRRIGATION DISTRICT

1036 W. Main Street, Grass Valley, CA 95945-5424
(530) 273-6185 ~ Fax: (530) 477-2646 ~ www.nidwater.com

**Re: Combie Phase I Canal and Bear River Siphon Replacement Project
Assessor Parcel No.:**

Dear

The District has completed the Bear River Siphon Replacement portion of the project. We thank you for your cooperation and understanding as we replace this important infrastructure. We are now set to begin replacement of the existing Combie Phase I Canal.

Some modifications have been made to the original design concept. The new pipeline will now consist of a single, 96-inch reinforced concrete pipeline that will be partially embedded into the ground where the existing canal is located. This will reduce the amount of construction vehicle traffic and allows for a faster construction schedule. The majority of this work will occur from September to April and will be completed in two seasons, beginning September 2019. Some site improvement work and material transport and storage will begin at the end of May, 2019. The final design drawings are located on the District's website, www.nidwater.com/projects. A map showing the construction areas and construction access route is included with this letter.


An addendum to the approved Mitigated Negative Declaration (IS/MND) identifying the changes to the design has been prepared. This document is also available on the District's website.

We would appreciate your continued cooperation during the replacement and upgrading of these facilities. If you have any questions, concerns or suggestions, please contact me. I can be reached at 530-271-6866 or email me at roderick@nidwater.com. You may direct any correspondence to my attention at the above address.

Best Regards,

Doug Roderick, P.E.
Senior Engineer
Nevada Irrigation District
(530) 271-6866

Encl.

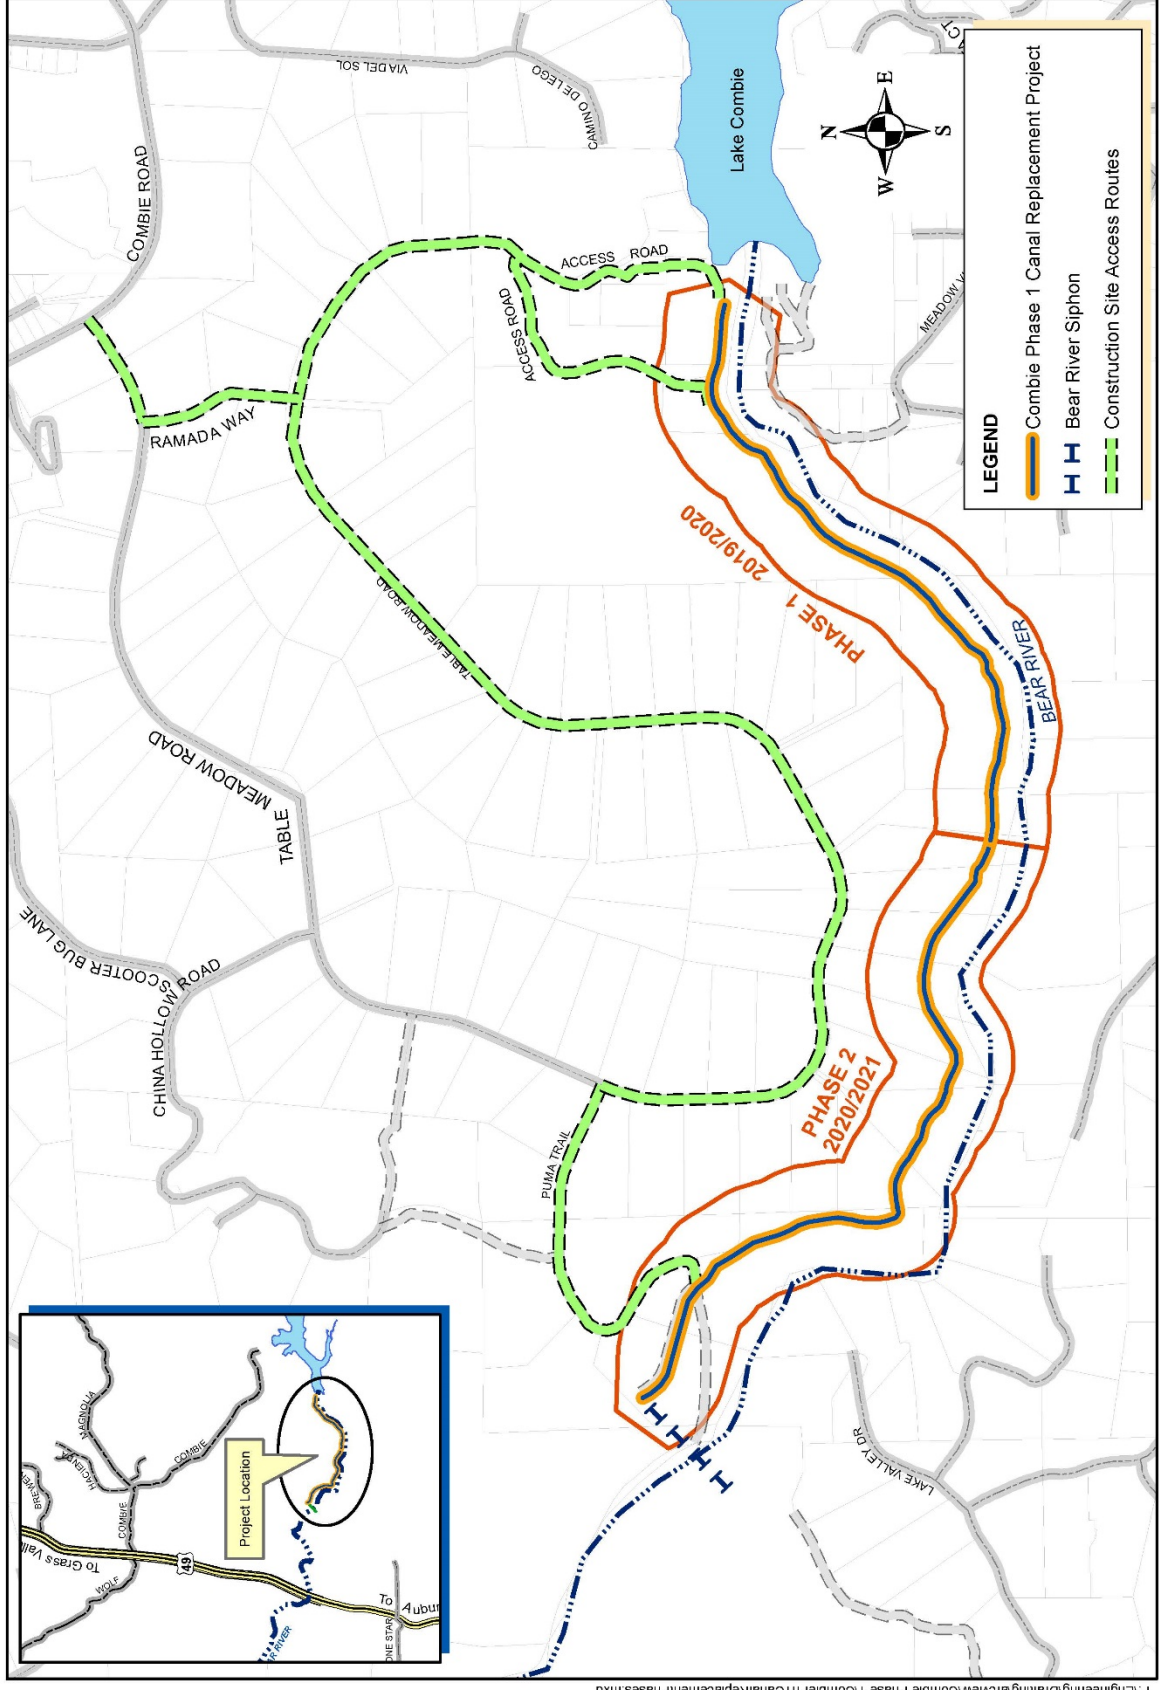

F:\Engineering\Drainage\review\Combie Phase 1\CombiePh1CanalReplacementPhases.mxd

LEGEND

-  Combie Phase 1 Canal Replacement Project
-  Bear River Siphon
-  Construction Site Access Routes

**COMBIE PHASE 1 CANAL REPLACEMENT PROJECT
ACCESS AND REPLACEMENT SCHEDULE**

Drawn By: D. HUNT Date: 5/23/2019 Scale: 1"=900'@8.5x11 Sheet: 1 of 1

NEVADA IRRIGATION DISTRICT
NEVADA COUNTY - PLACER COUNTY
GRASS VALLEY, CALIFORNIA

